


Alexander Building, Thornlea - TS1 - Measurements

SKETCH PLAN ONLY - DO NOT SCALE

May 2014

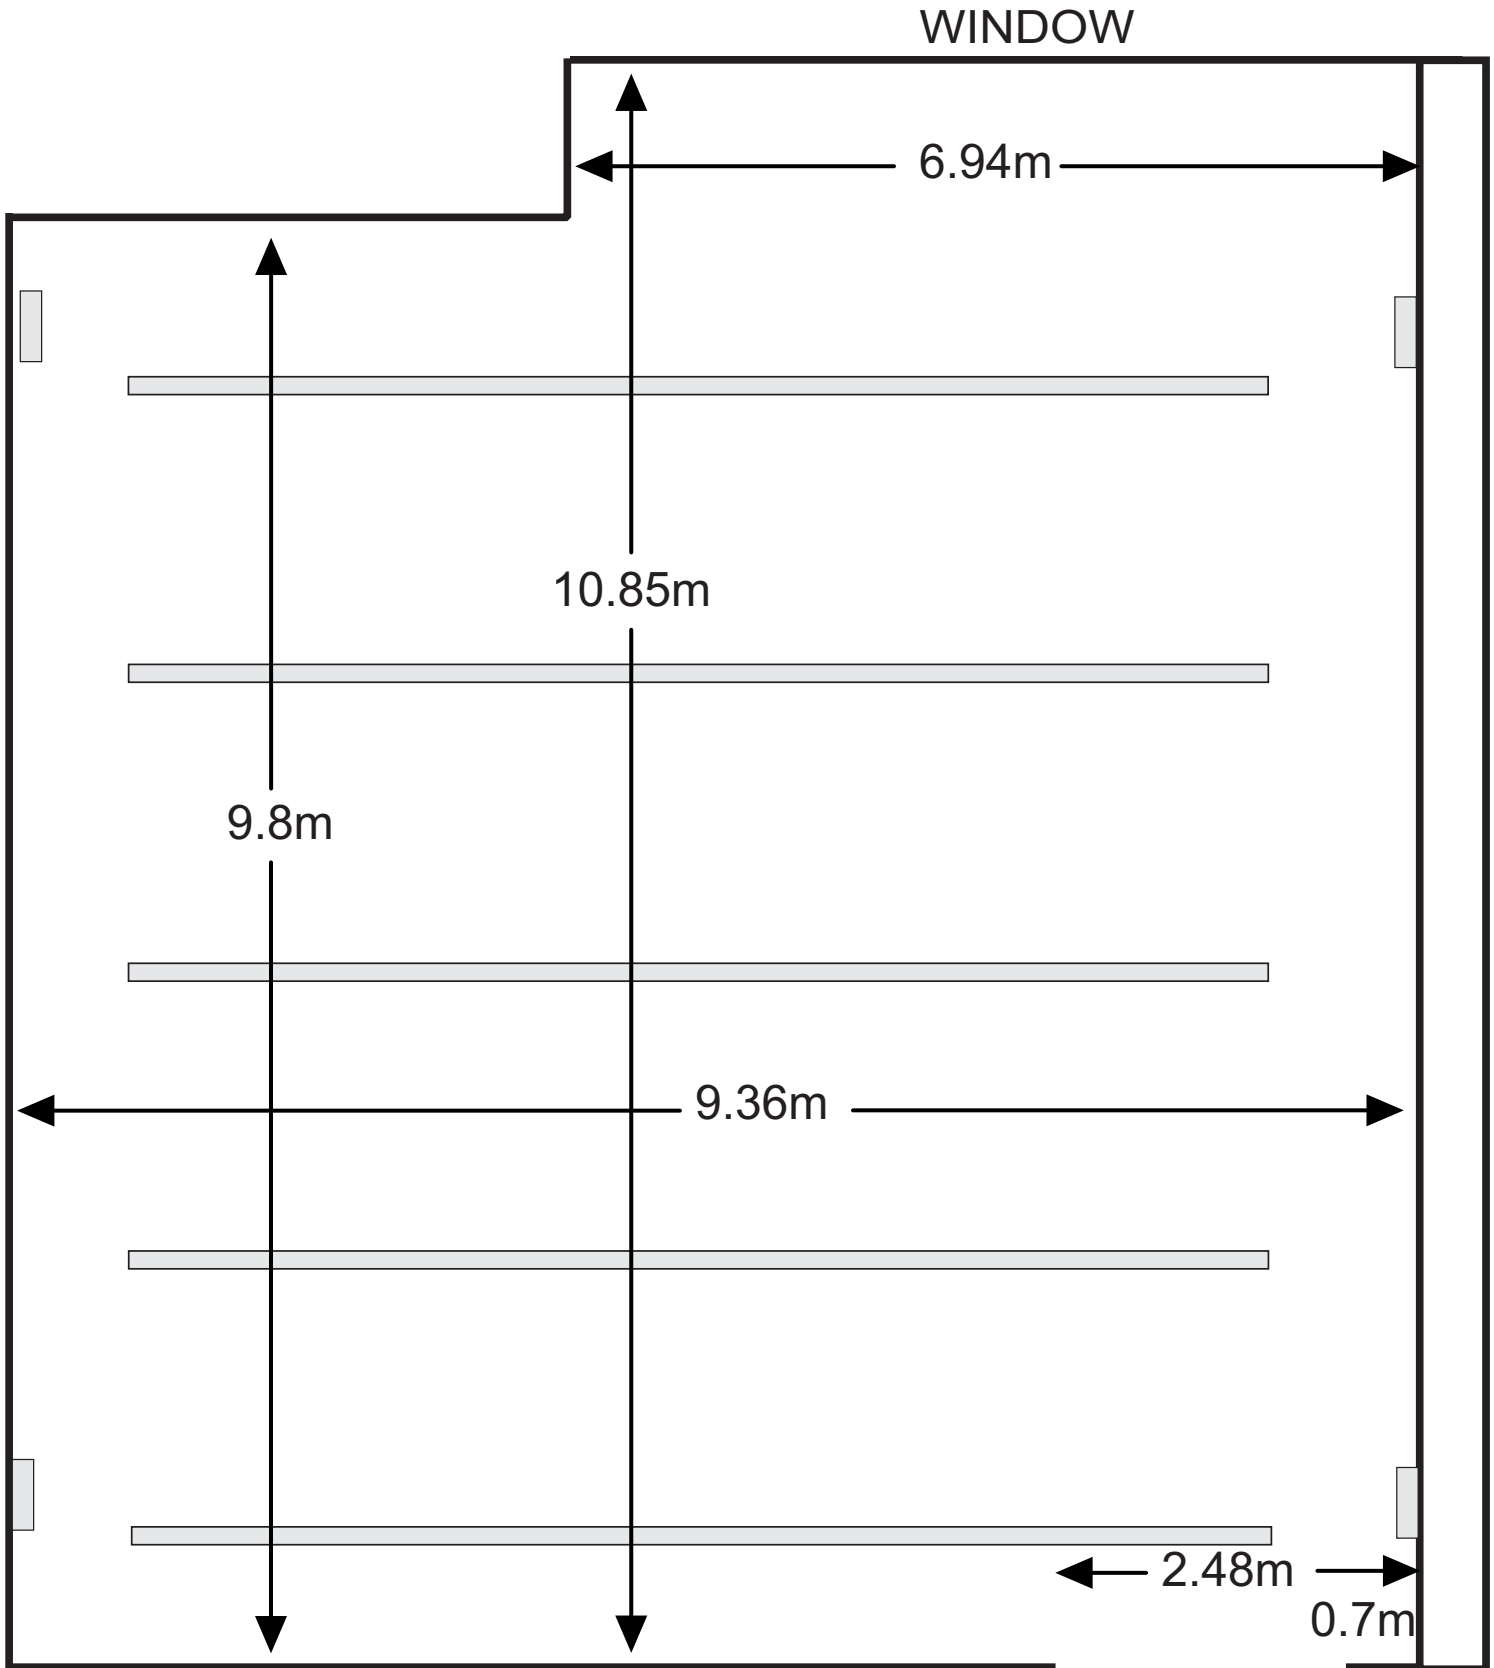

Lighting Grid is at 5.00m

DOOR