



EXIT

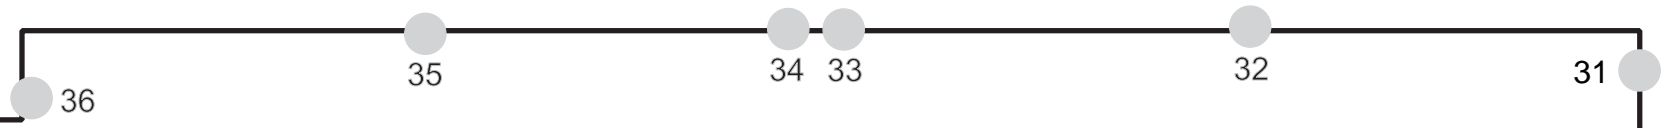

**DIMMERS**  
MAX LOAD PER RACK - 32A  
MAX TOTAL LOAD 60A



CONTROL ROOM

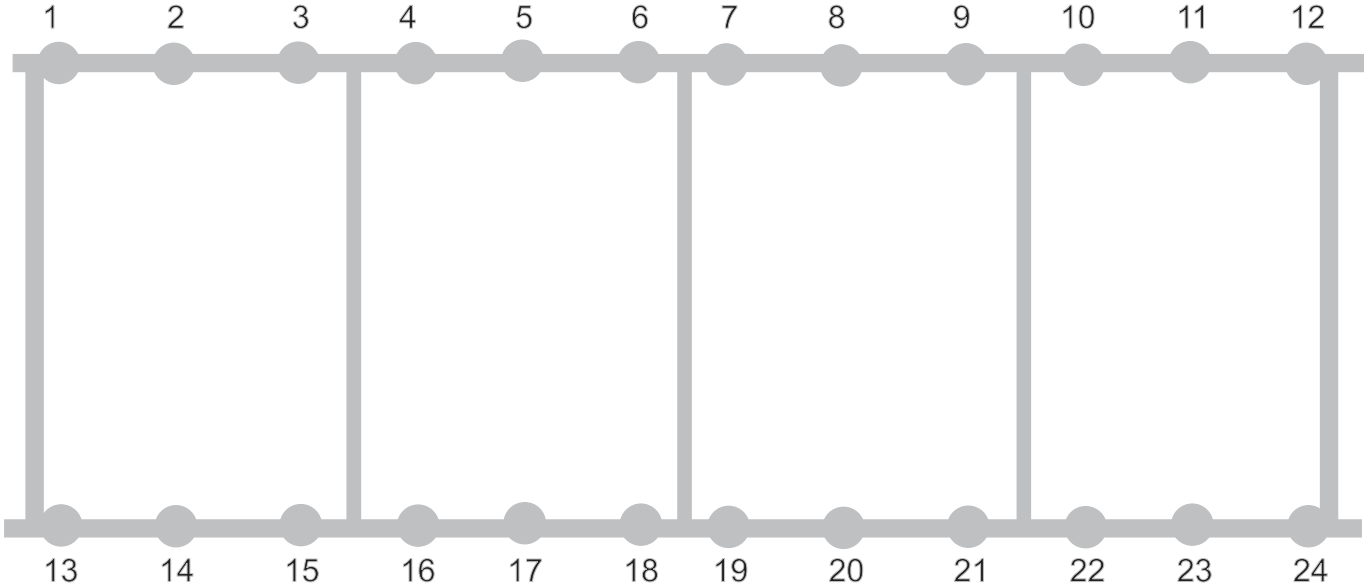

TO FOYER



# THORNLEA STUDIO 3 - TS3

SKETCH PLAN - LIGHTING CIRCUITS

NOT TO SCALE